




FIRST FLOOR PLAN
COVD. AREA =150.00 SQMT.

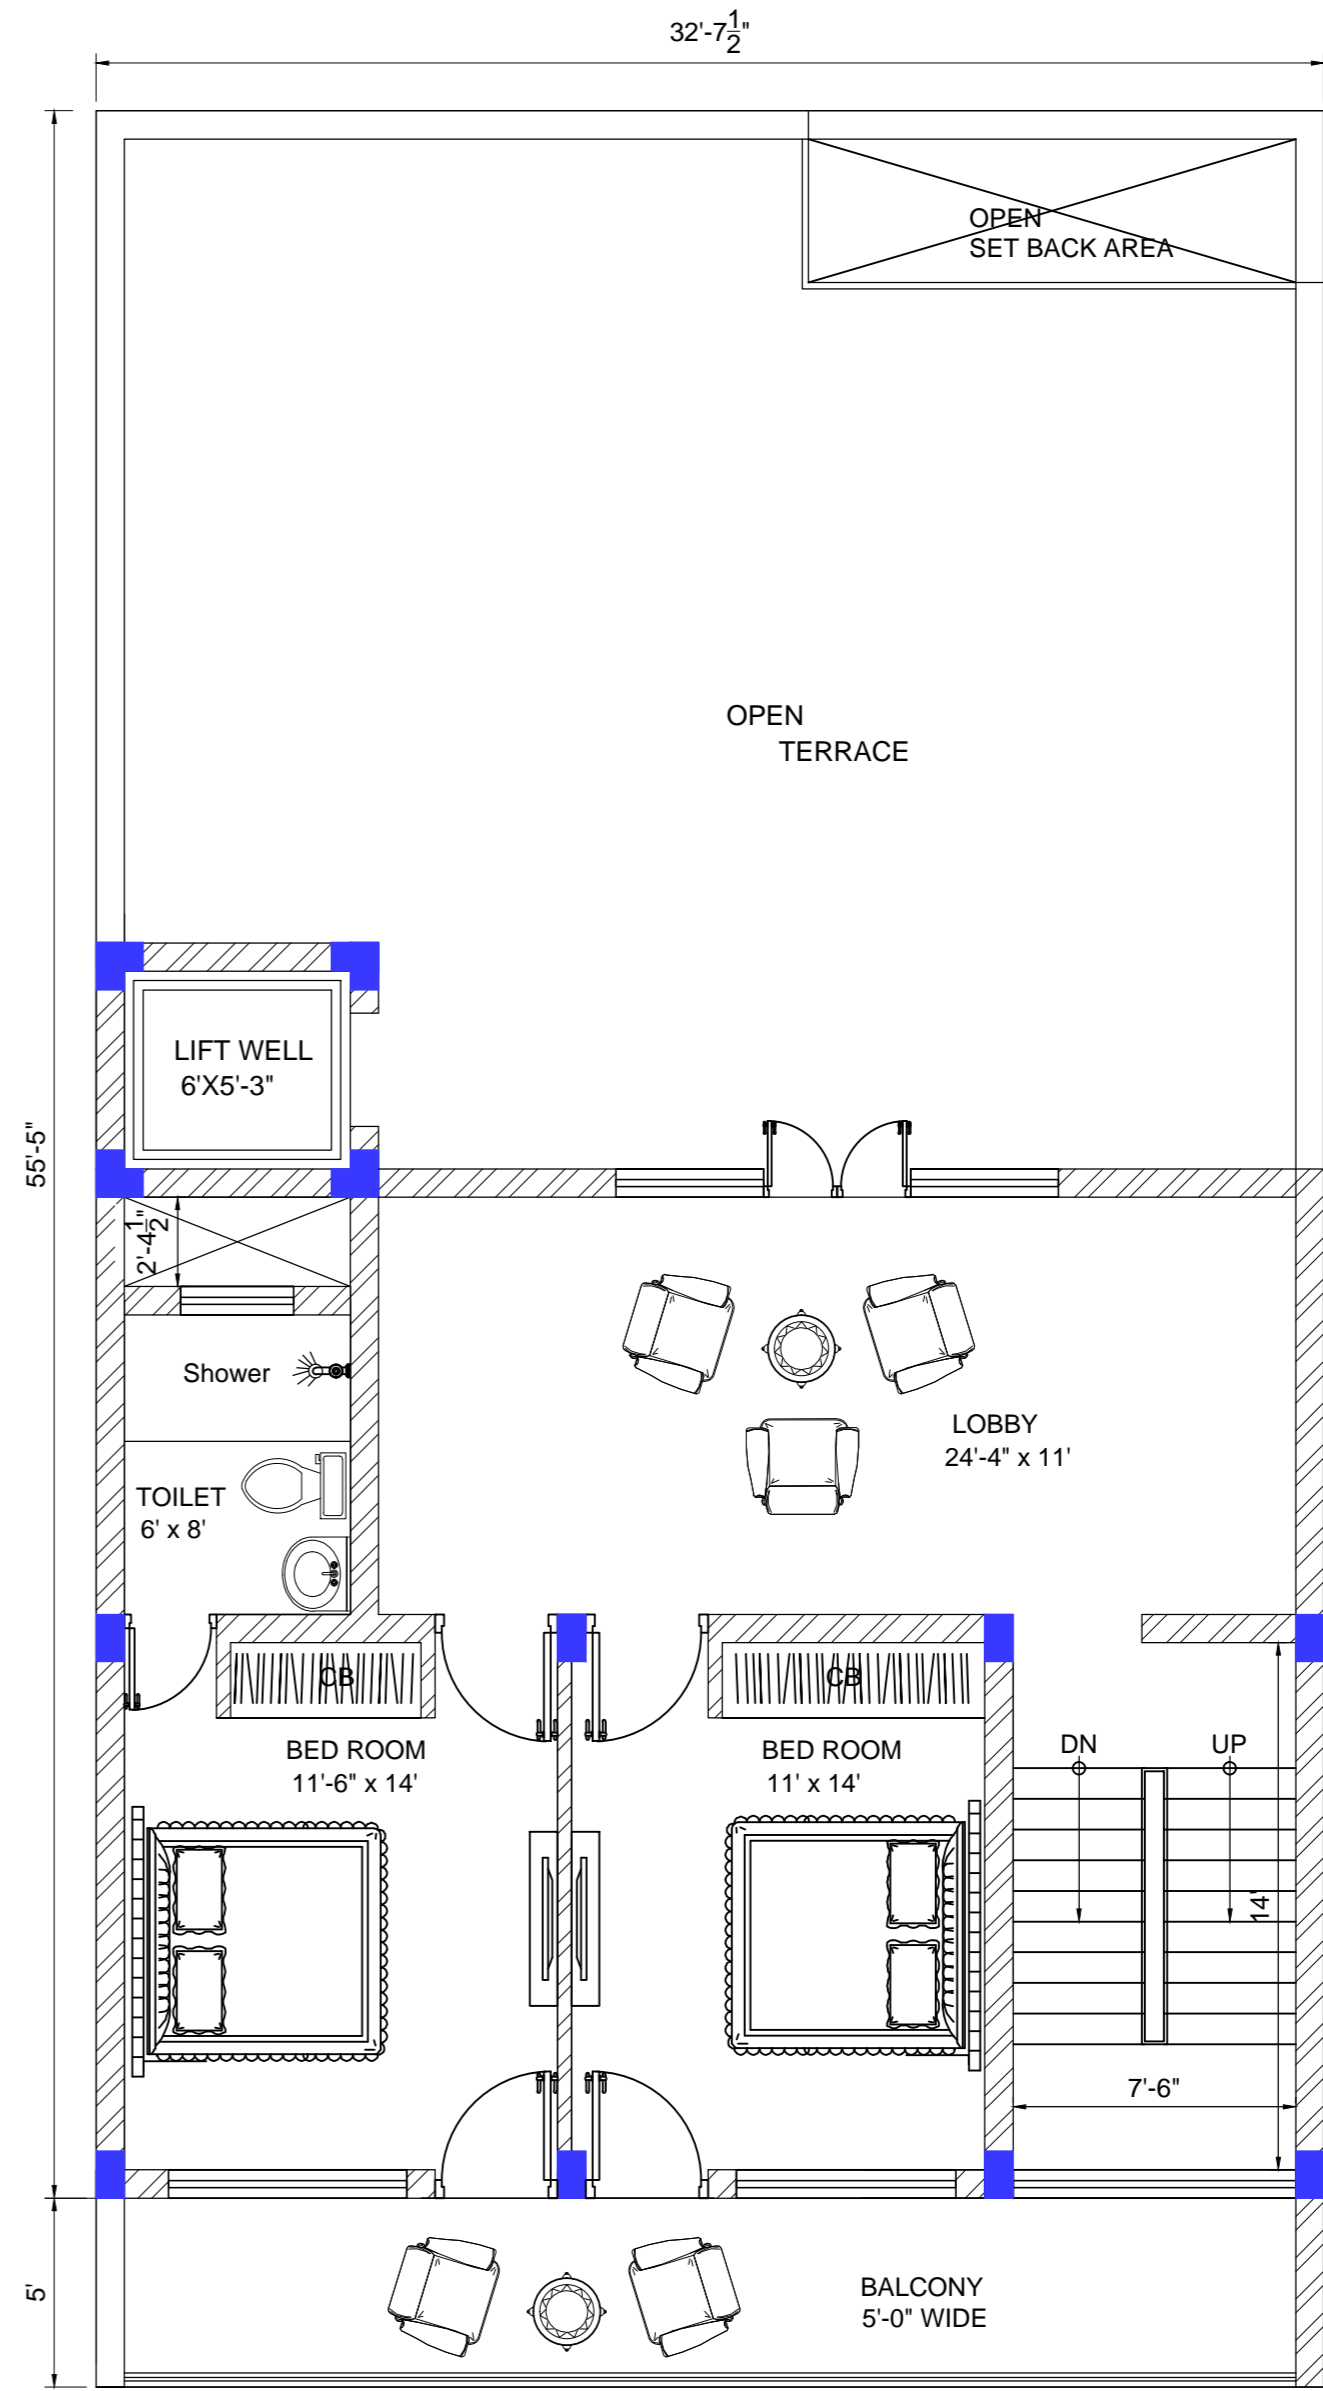


SECOND FLOOR PLAN
COVD. AREA =80.00 SQMT.

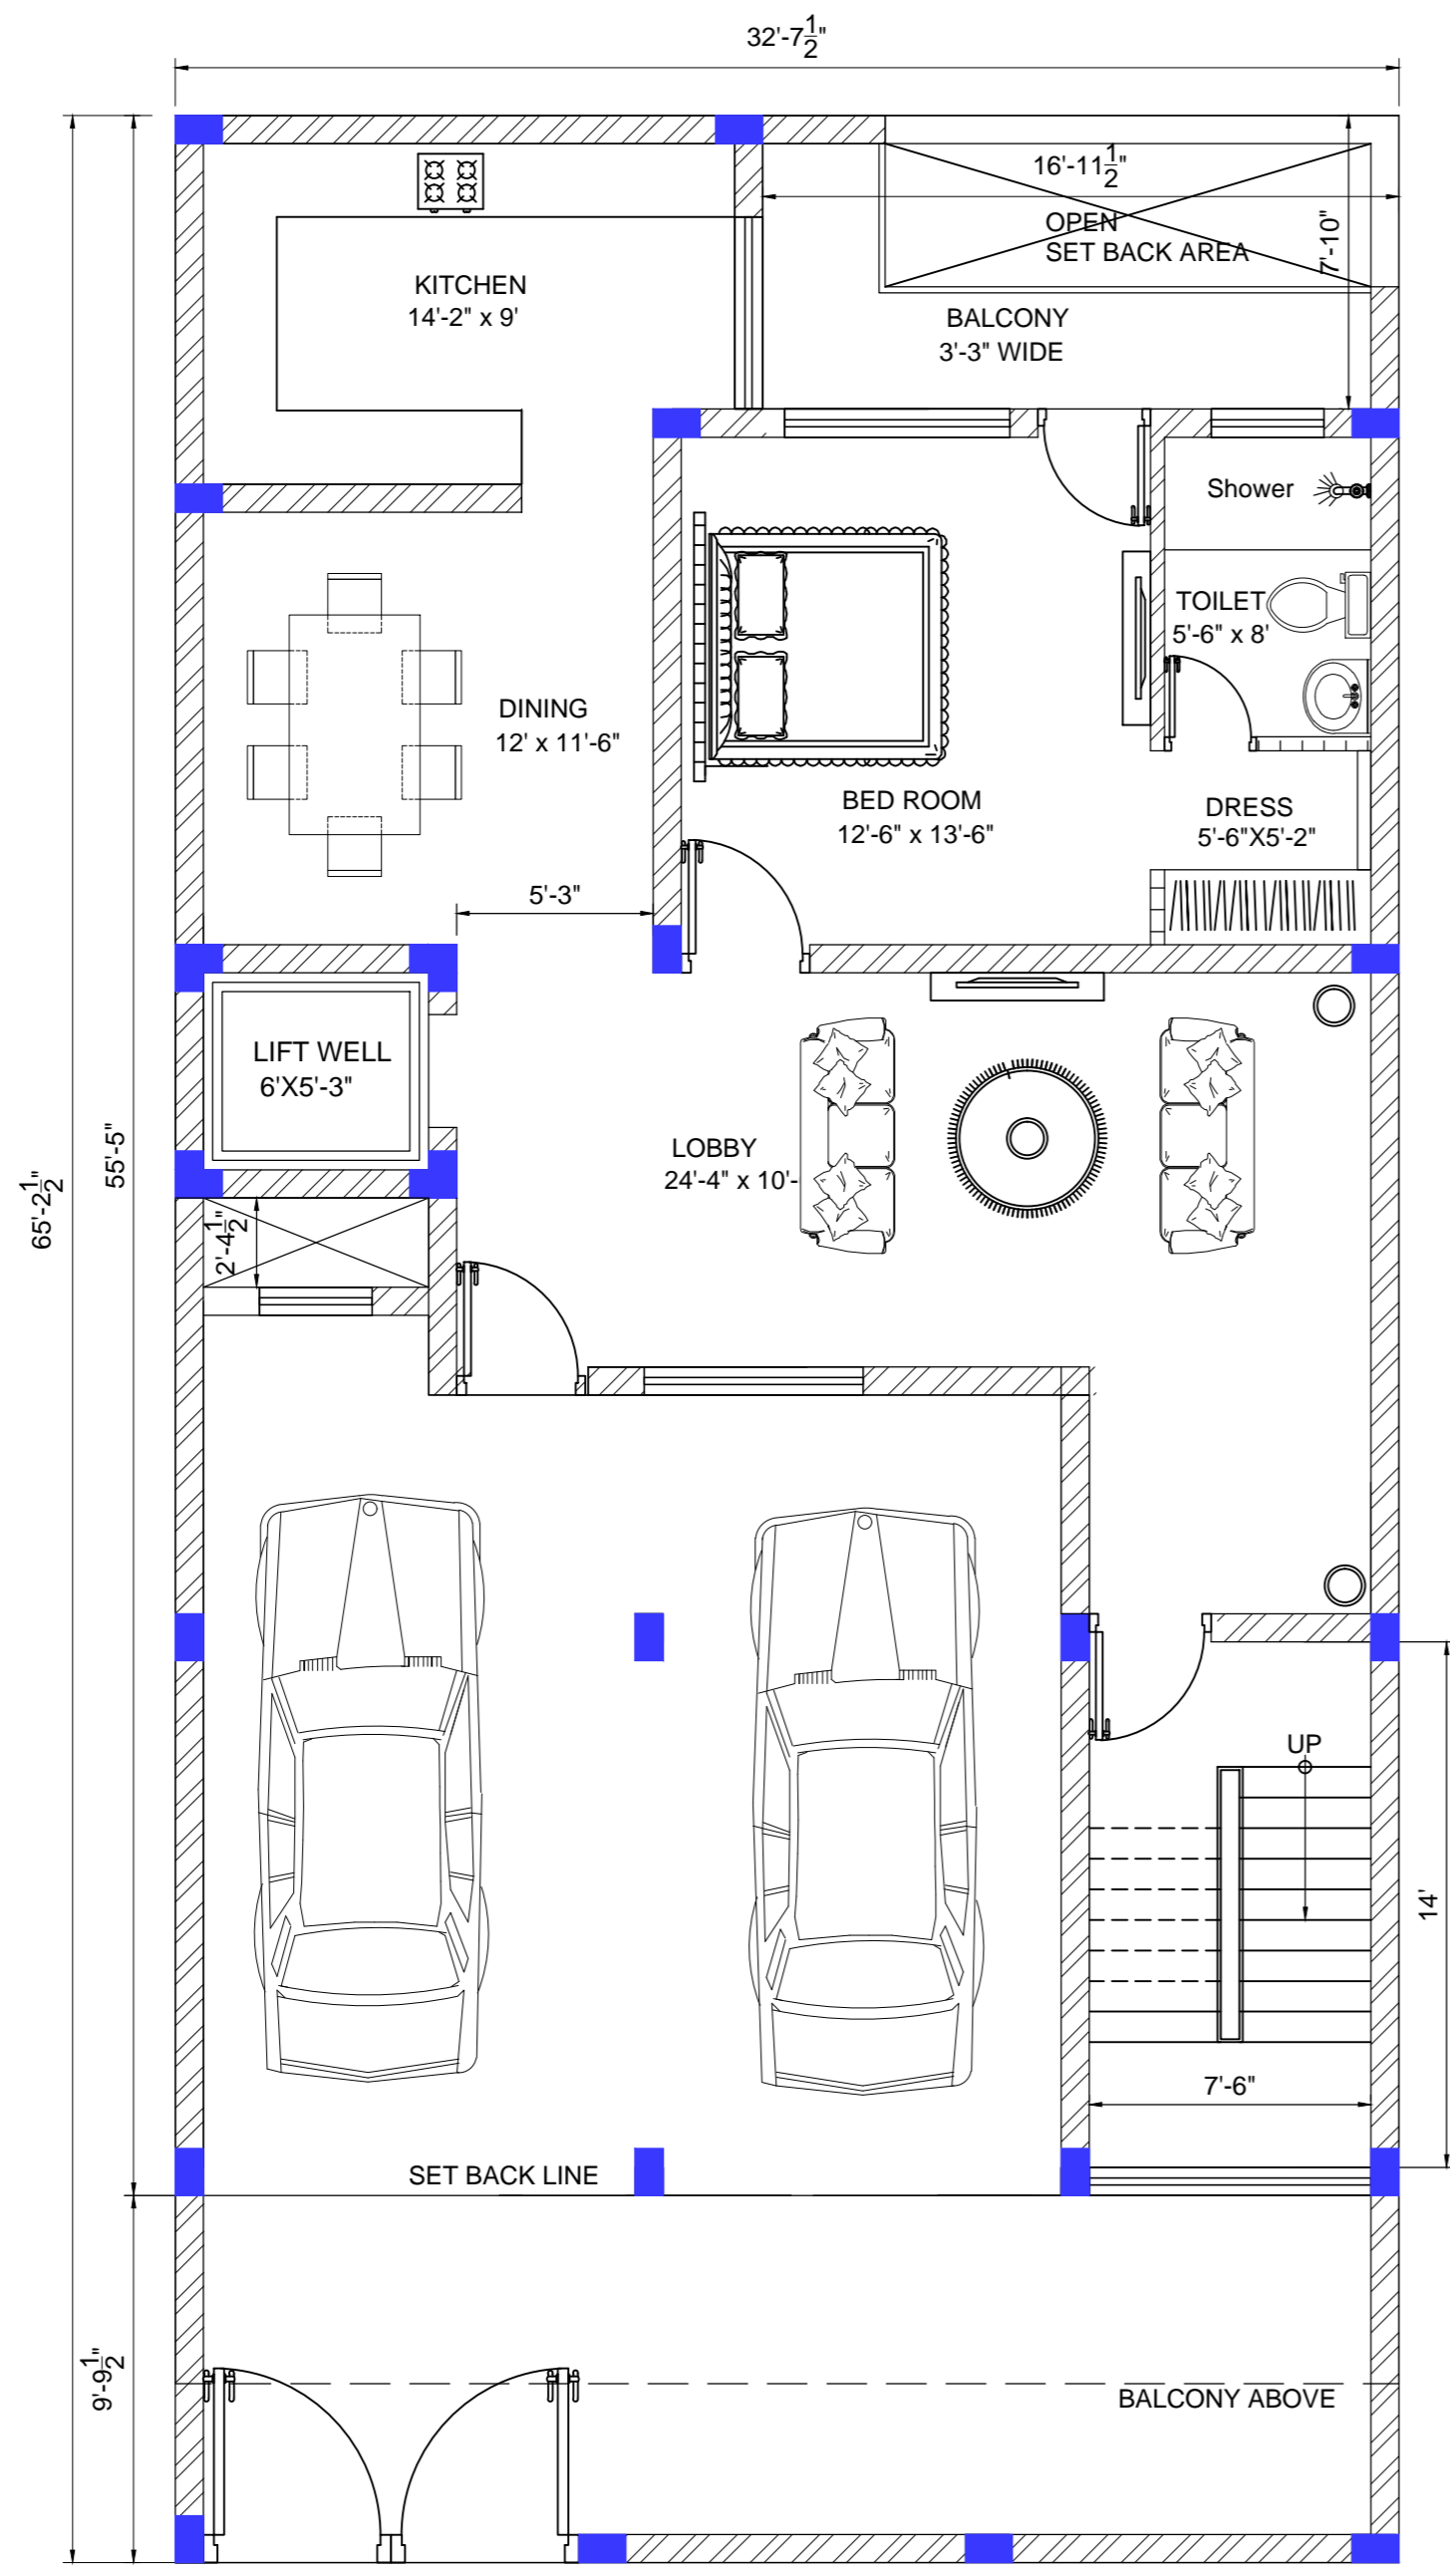

GROUND FLOOR PLAN
BACK SIDE AREA =87.00 SQMT.
TOTAL COVD. AREA =150.00 SQMT.

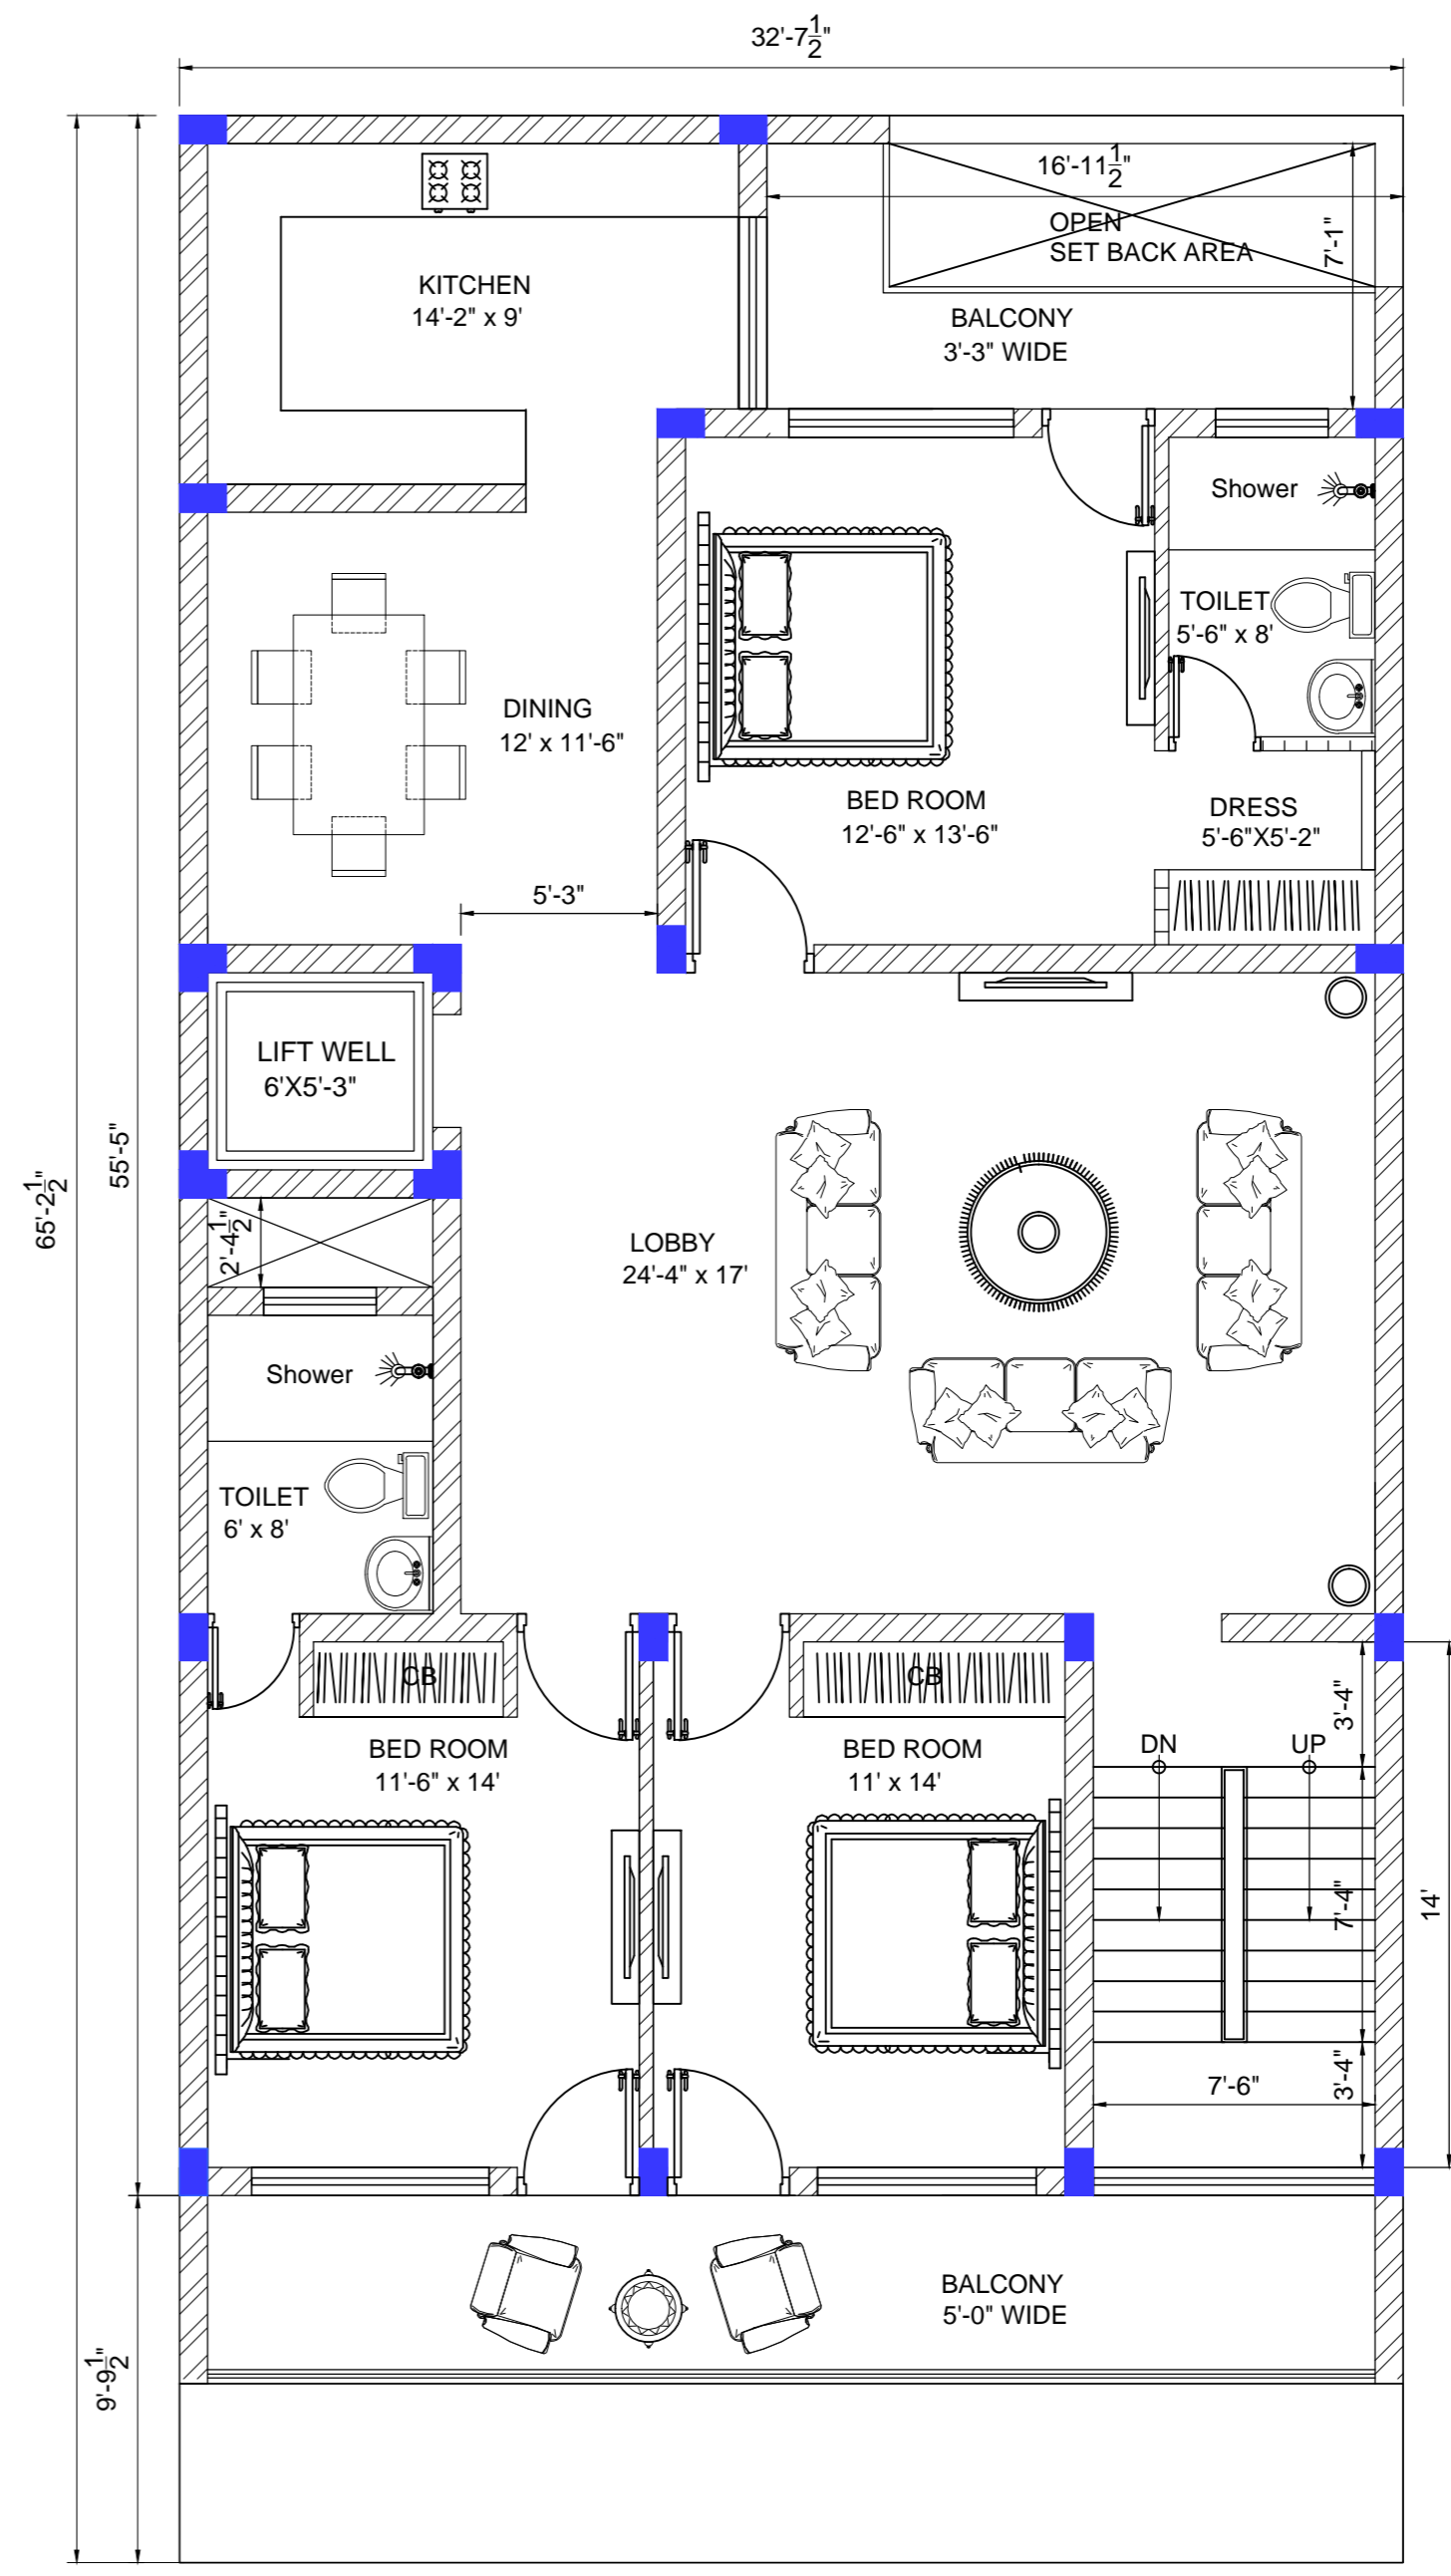

FIRST FLOOR PLAN
COVD. AREA =150.00 SQMT.

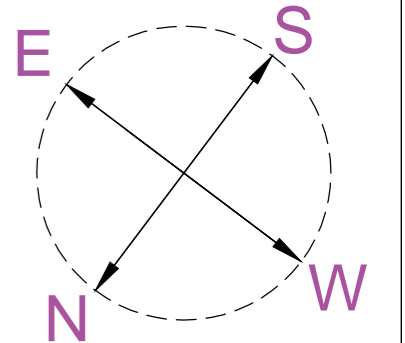

CLIENT	MR. SIDDHARTH GAUTAM	SCALE	1 : 100	NO.	DATE	REMARKS
TITLE	FLOOR PLAN OPTINON-6	DATE	22-12-19			
DRG NO.	REV NO. R0	DRAWN	SSP	REVISIONS		
		CHECKED	VKS			
		ENGINEER				
		SHEET SIZE	A3			

1. ALL DIMENSIONS ARE TO BE CHECKED AND CO-RELATED WITH THE ARCHITECTURAL DRAWINGS AND ANY AMBIGUITY SHALL BE IMMEDIATELY BROUGHT TO THE NOTICE OF THE ARC DESIGN BEFORE COMMENCEMENT OF THE WORK.
2. ALL DRAWINGS ARE TO BE READ AND NOT TO BE MEASURED.
3. ALL DIMENSIONS ARE IN MM UNLESS MENTIONED OTHERWISE.

ARC DESIGN
ARCHITECT & ENGINEERS