


DOOR & WINDOW SCHEDULE-				
NAME	SIZE	SILL LVL	LINTEL LVL	REMARKS
D1	3'-6" x 8'-0"	----	+ 8'-0"	
D2	3'-3" x 8'-0"	----	+ 8'-0"	
D3	2'-6" x 7'-0"	----	+ 8'-0"	
W1	5'-6" x 5'-0"	+ 3'-0"	+ 8'-0"	
W2	3'-6" x 5'-0"	+ 3'-0"	+ 8'-0"	
W3	2'-3" x 5'-0"	+ 3'-0"	+ 8'-0"	
V1	2'-6" x 2'-0"	+ 6'-0"	+ 8'-0"	

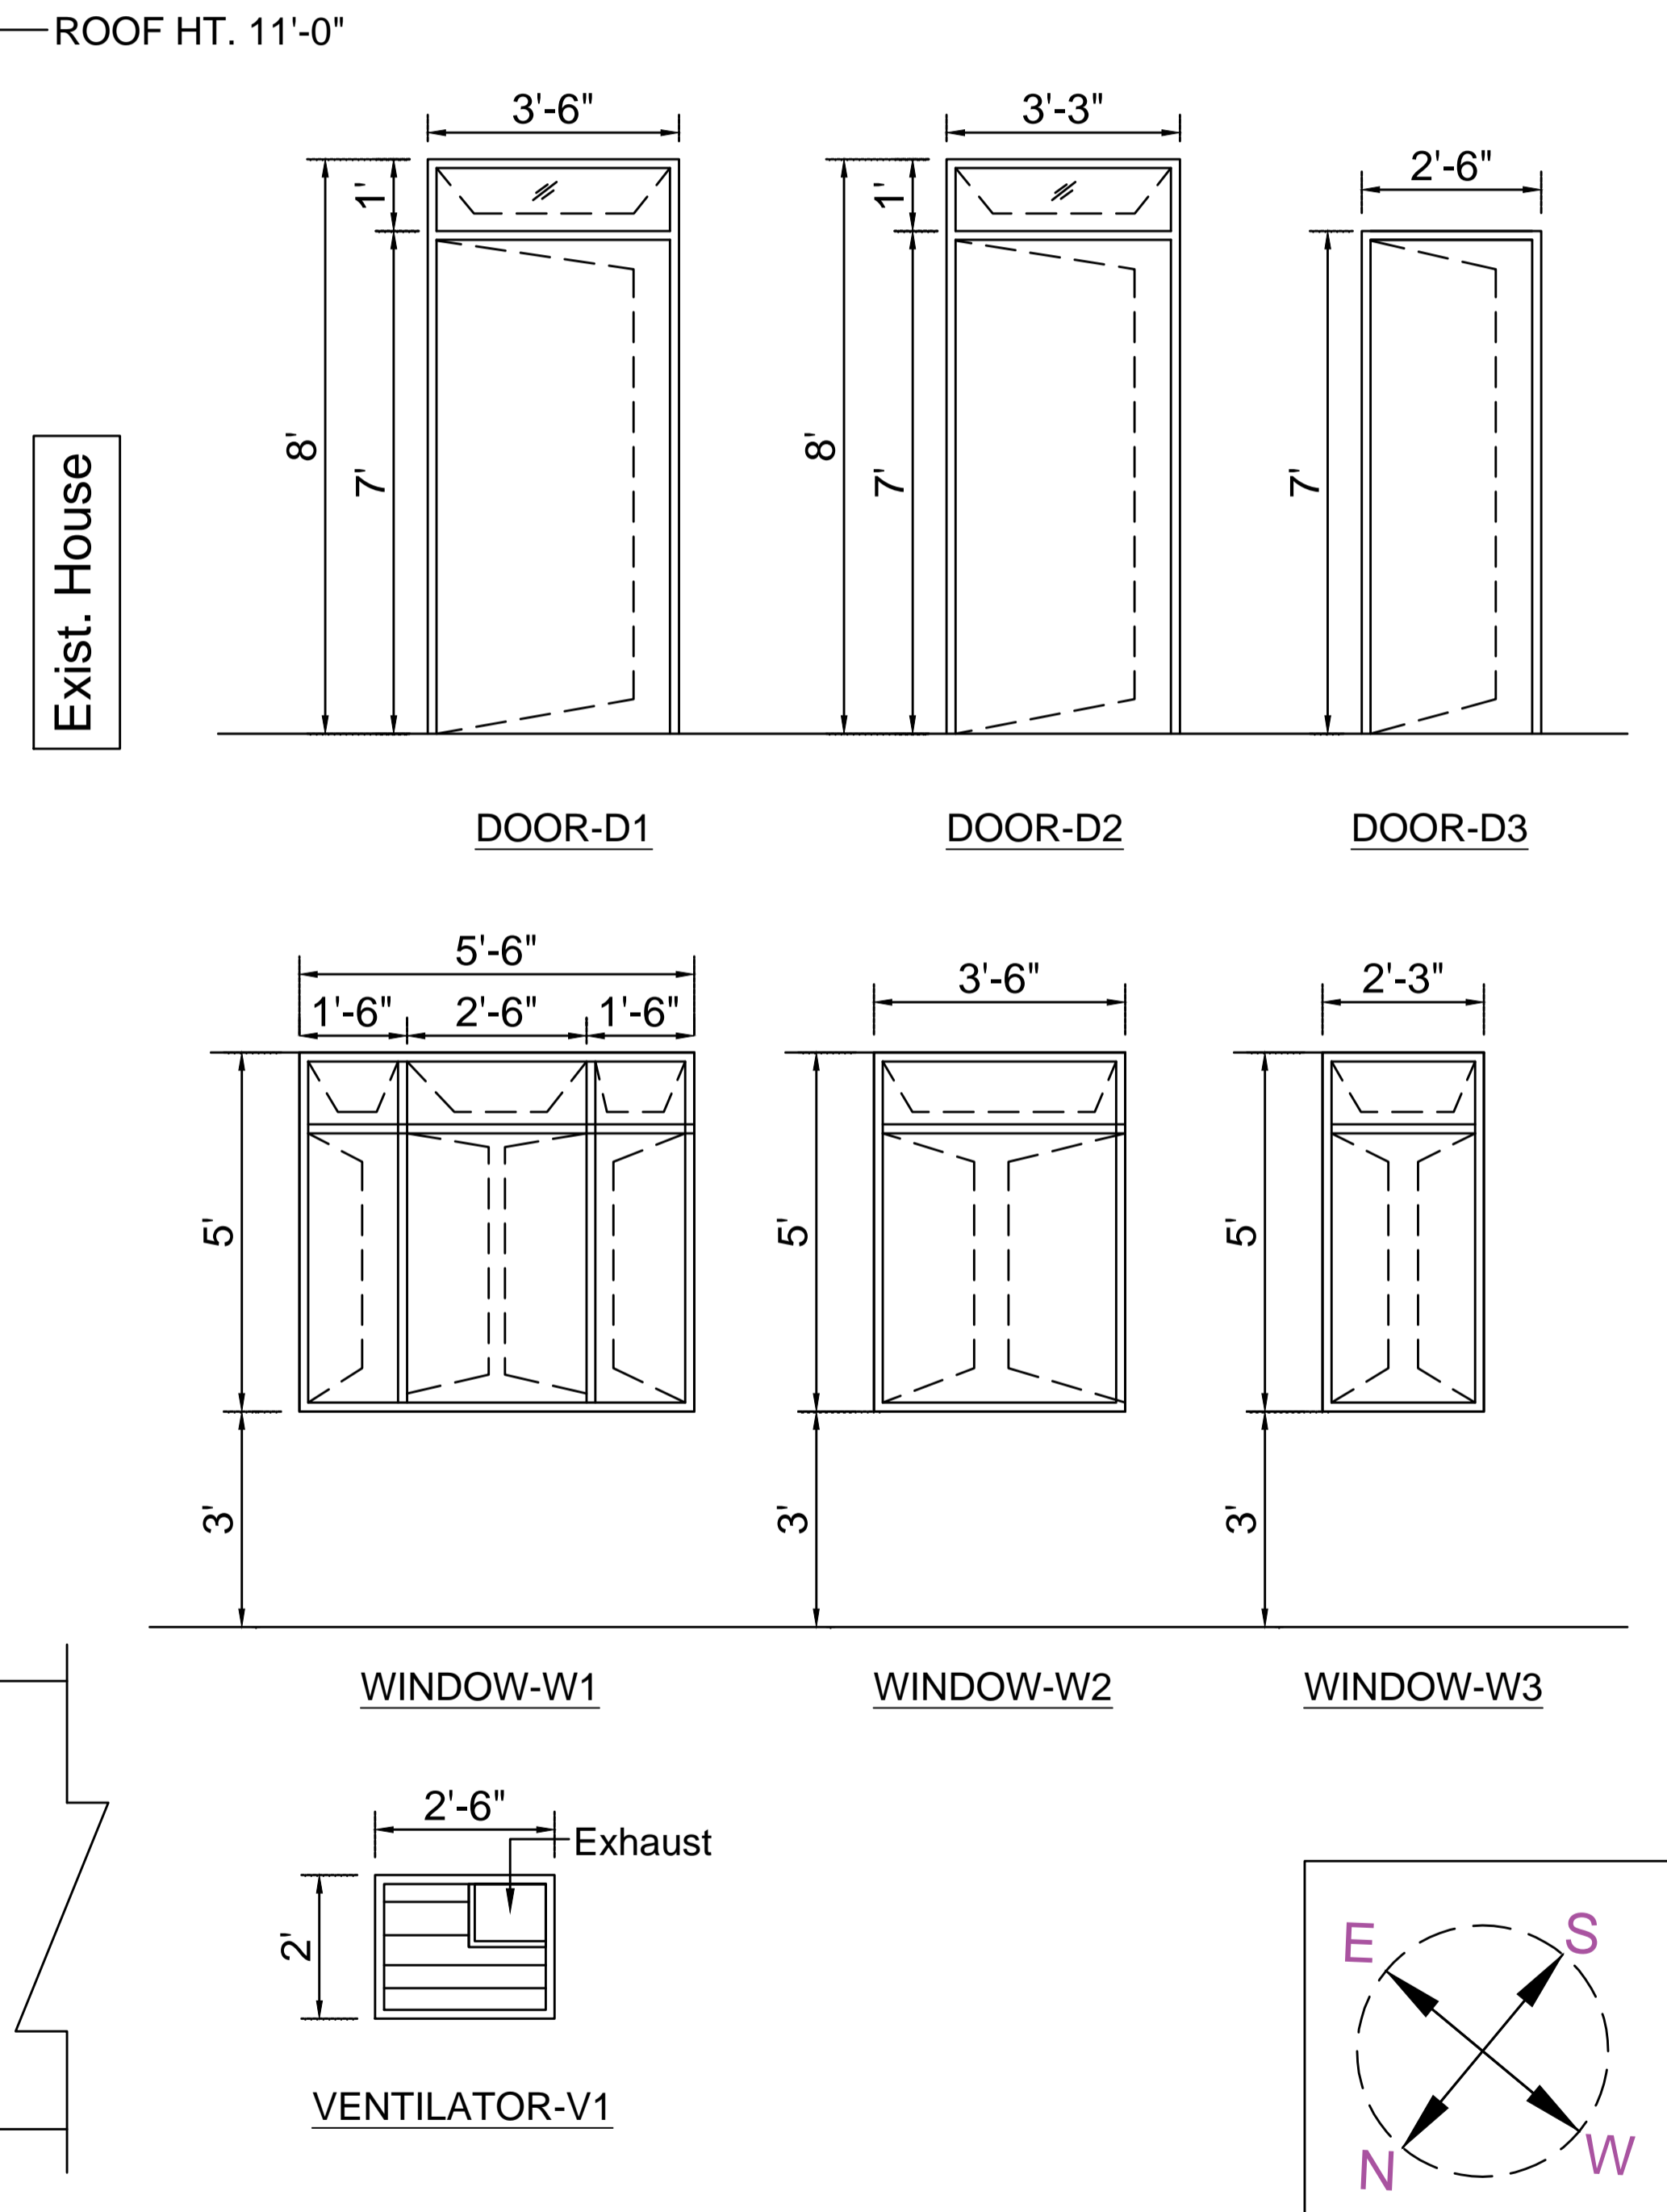

GROUND FLOOR PLAN (OPTION-I)

CLIENT	MR.	SCALE	1 : 100	REVISIONS	NO.	DATE	REMARKS	1. ALL DIMENSIONS ARE TO BE CHECKED AND CO-RELATED WITH THE ARCHITECTURAL DRAWINGS AND ANY AMBIGUITY SHALL BE IMMEDIATELY BROUGHT TO THE NOTICE OF THE ARC DESIGN BEFORE COMMENCEMENT OF THE WORK. 2. ALL DRAWINGS ARE TO BE READ AND NOT TO BE MEASURED. 3. ALL DIMENSIONS ARE IN MM UNLESS MENTIONED OTHERWISE.	ARC DESIGN ARCHITECT & ENGINEERS AT - ANSAL MEGAPOLIS GREATER NOIDA (UP) e-mail - arcdesign1984@gmail.com
PROJECT	GROUND FLOOR PLAN FOR HOME	DATE	15-05-20						
DRG NO.	REV NO.	DRAWN	SSP						
		CHECKED	VKS						
		ENGINEER							
		SHEET SIZE	A3						