


FRONT ELEVATION
OPTION-I

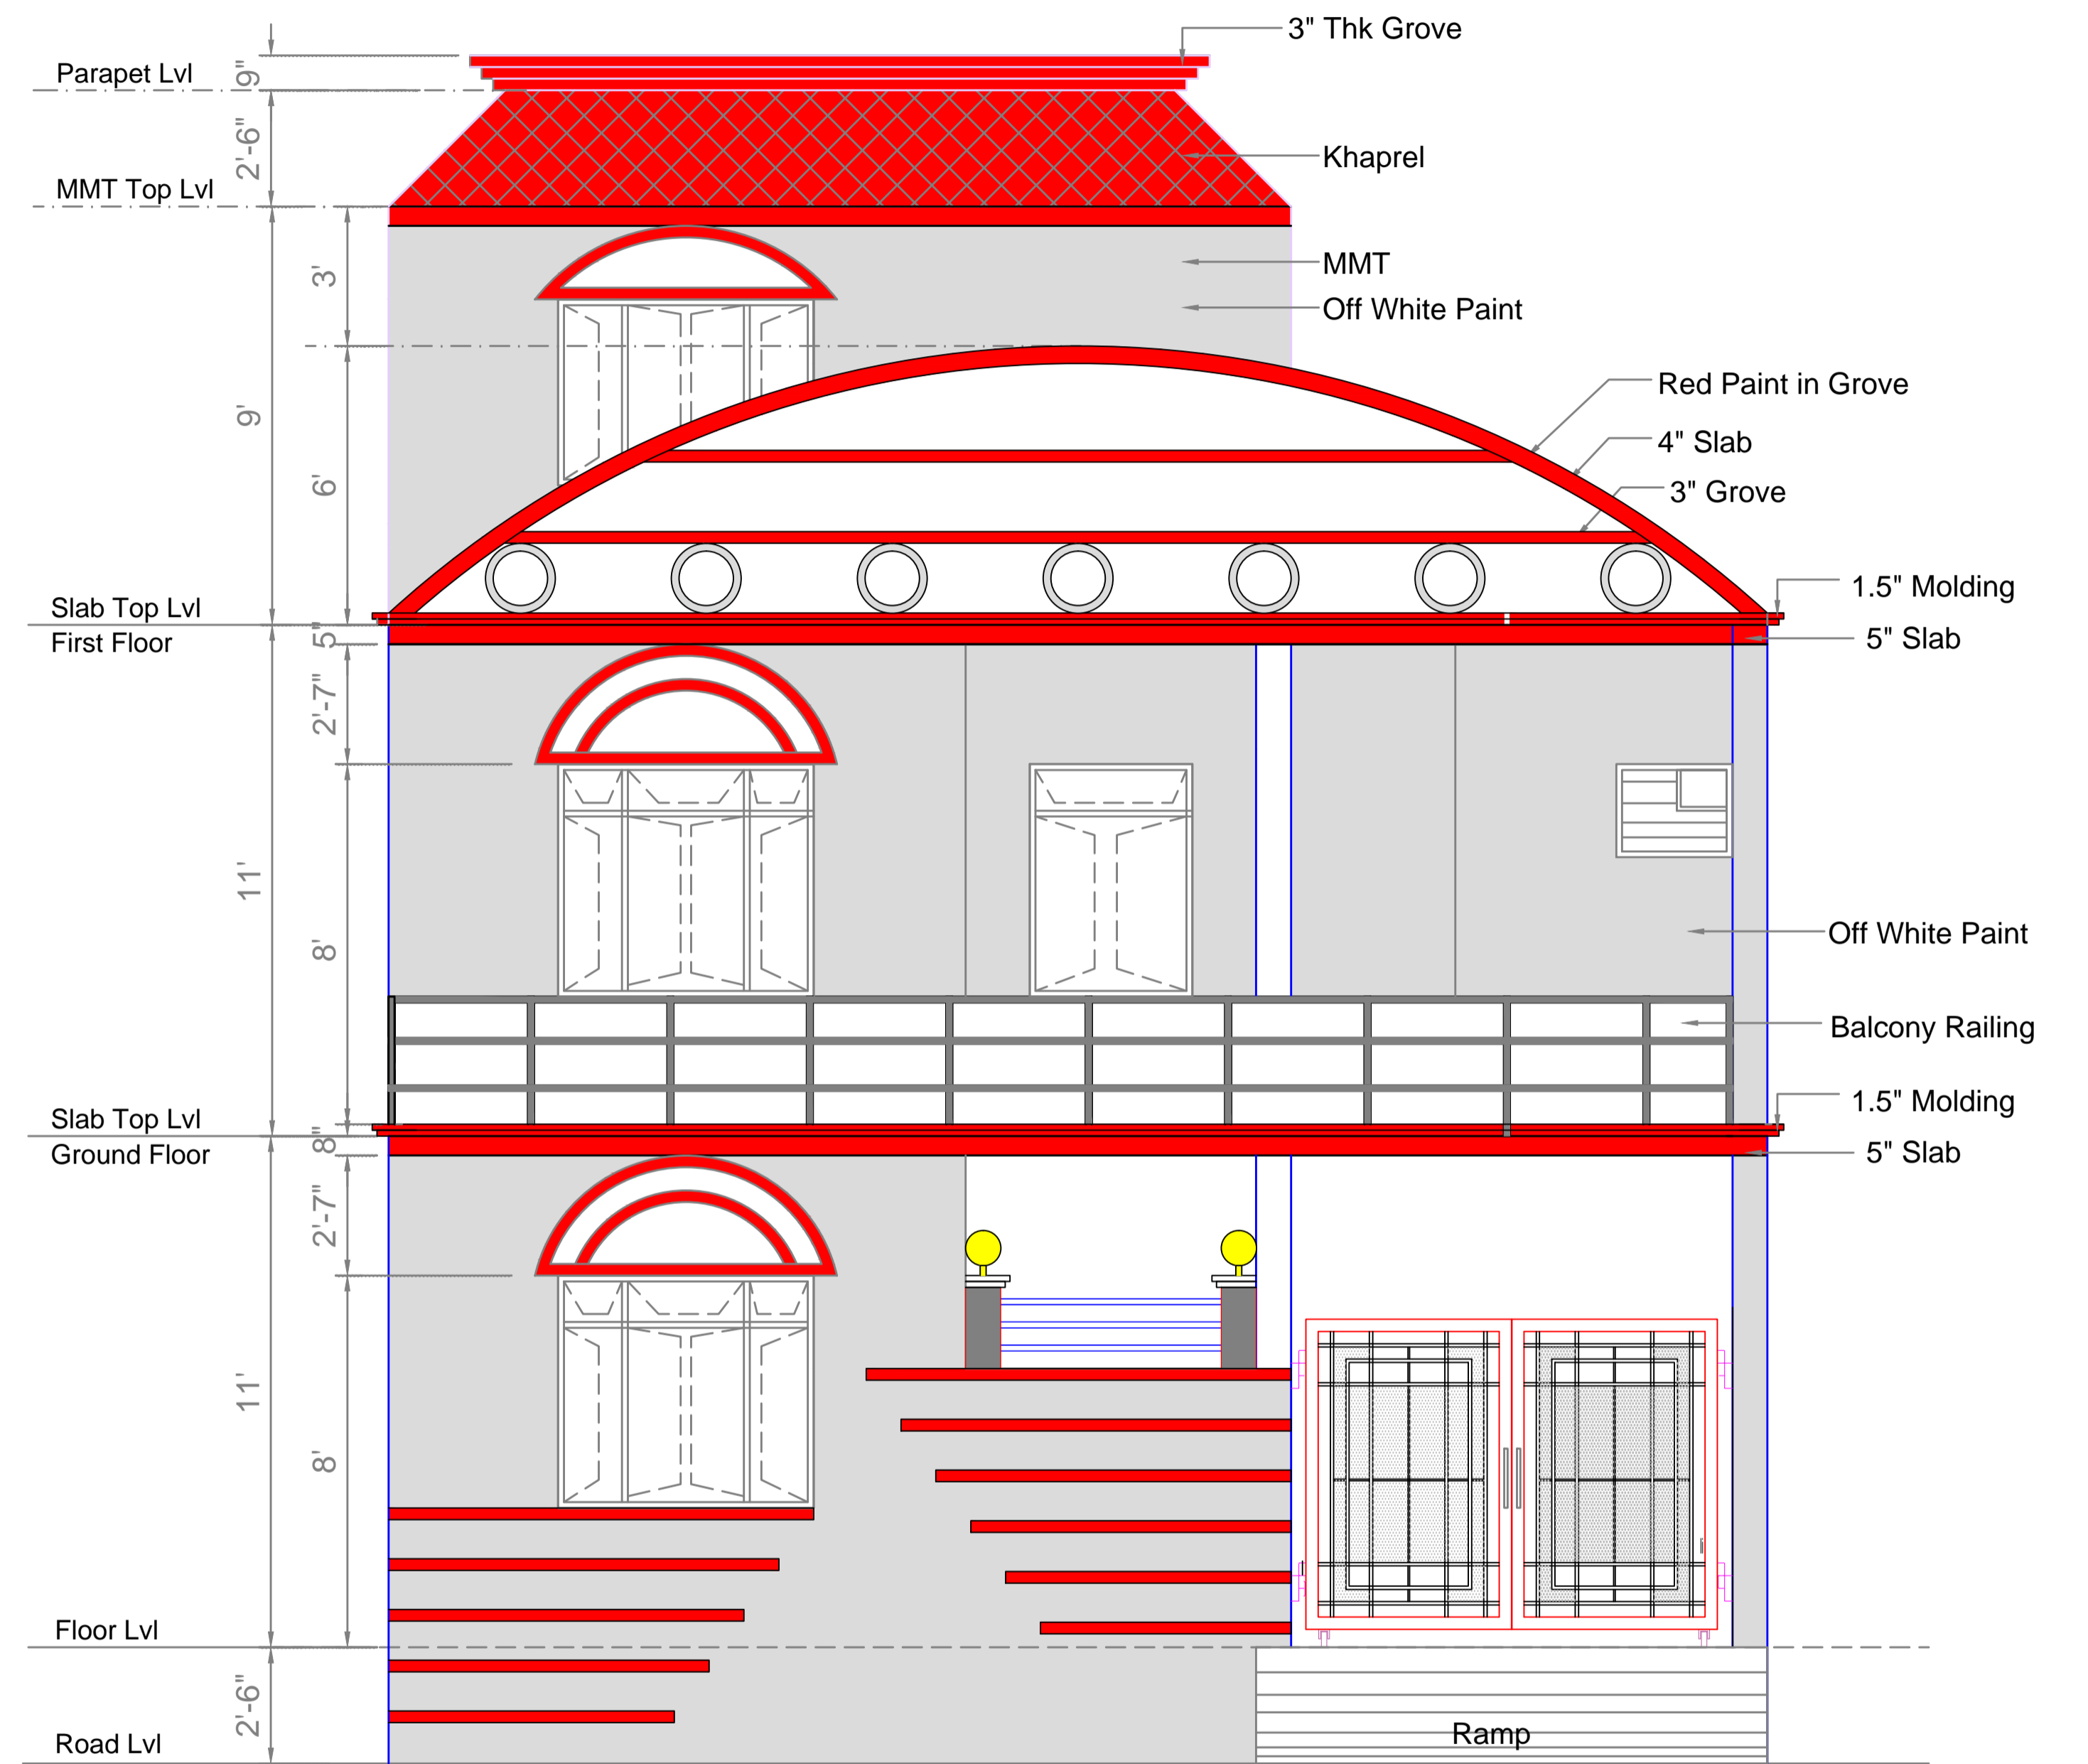

FRONT ELEVATION
OPTION-II